


Bellfires - Hallenstraat 17
 5531 AB Bladel - Netherlands
 Tel. +31 (0) 497 33 92 00
 Fax. +31 (0) 497 33 92 10
 Email: info@bellfires.com

Name: **York Large-3 hidden door**




Modifications reserved

Projection: American

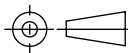

Scale: 1:10
 Unit: mm

Version: 0

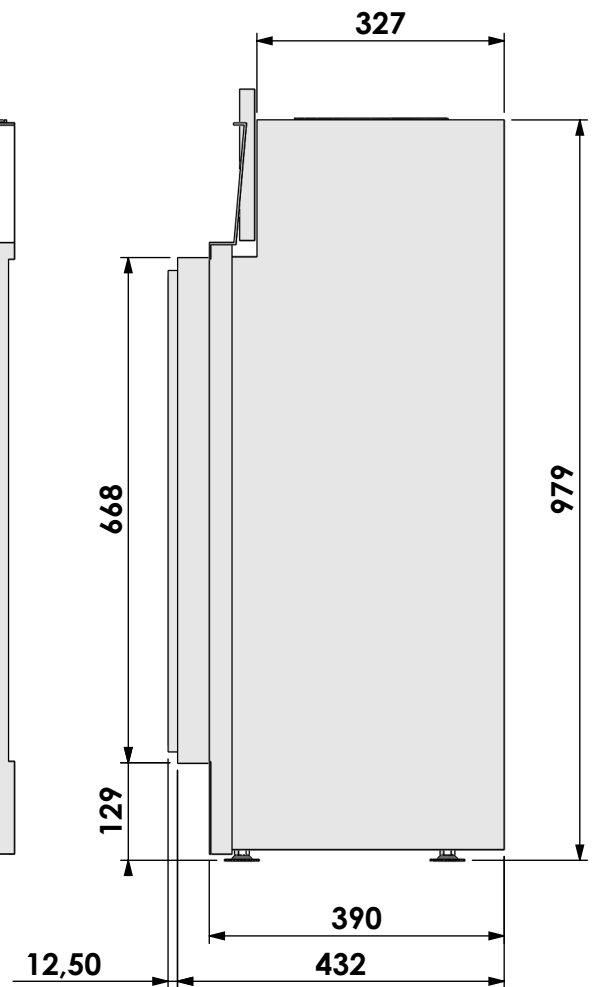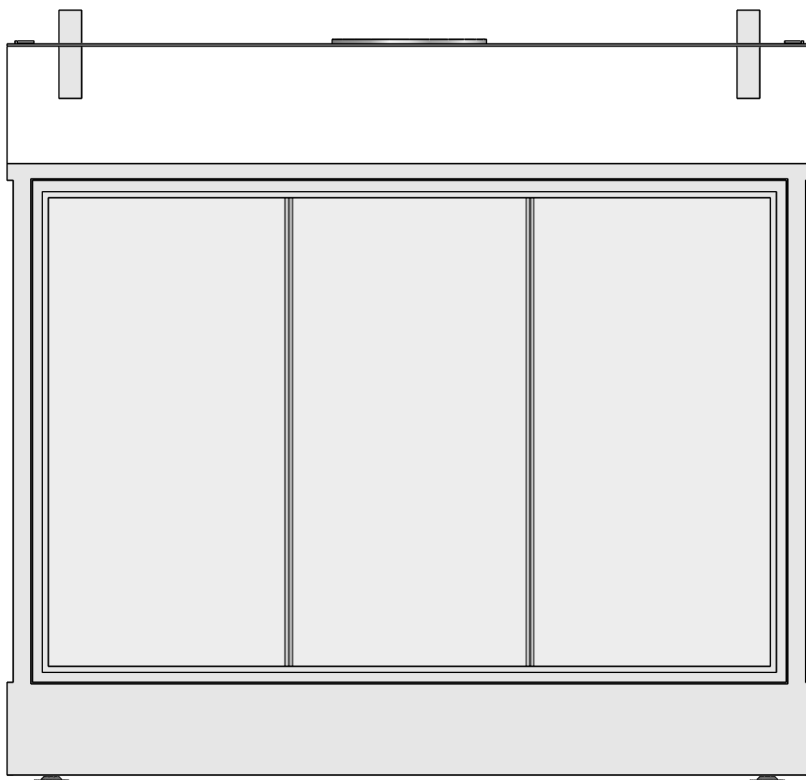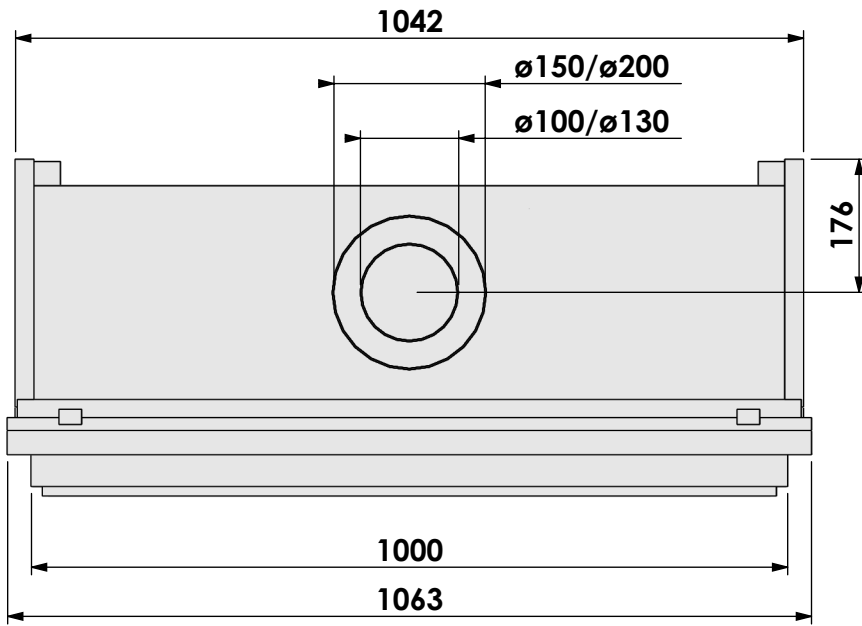


Bellfires - Hallenstraat 17
 5531 AB Bladel - Netherlands
 Tel. +31 (0) 497 33 92 00
 Fax. +31 (0) 497 33 92 10
 Email: info@bellfires.com

Name: **York Large-3 floating frame**




Modifications reserved

Projection: American

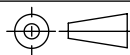

Scale: 1:10
 Unit: mm

Version: 0

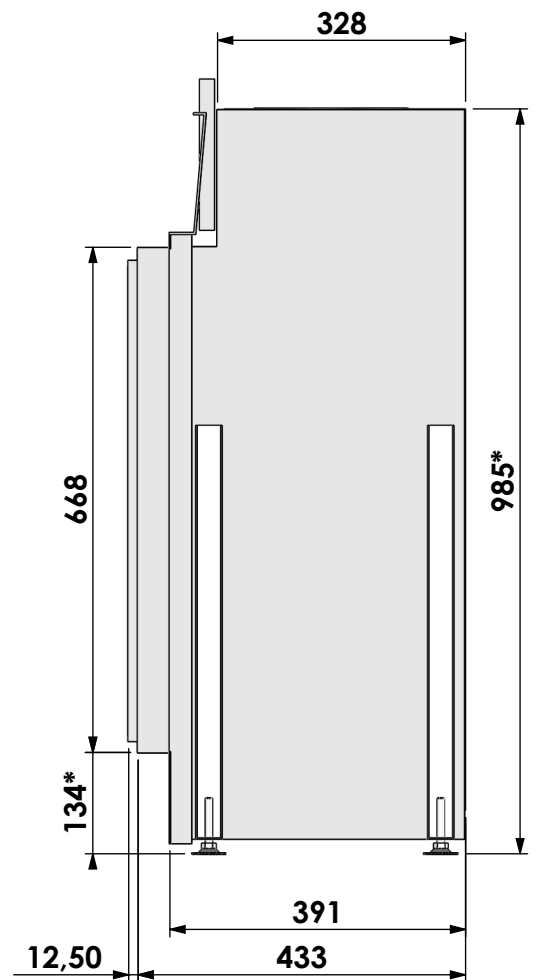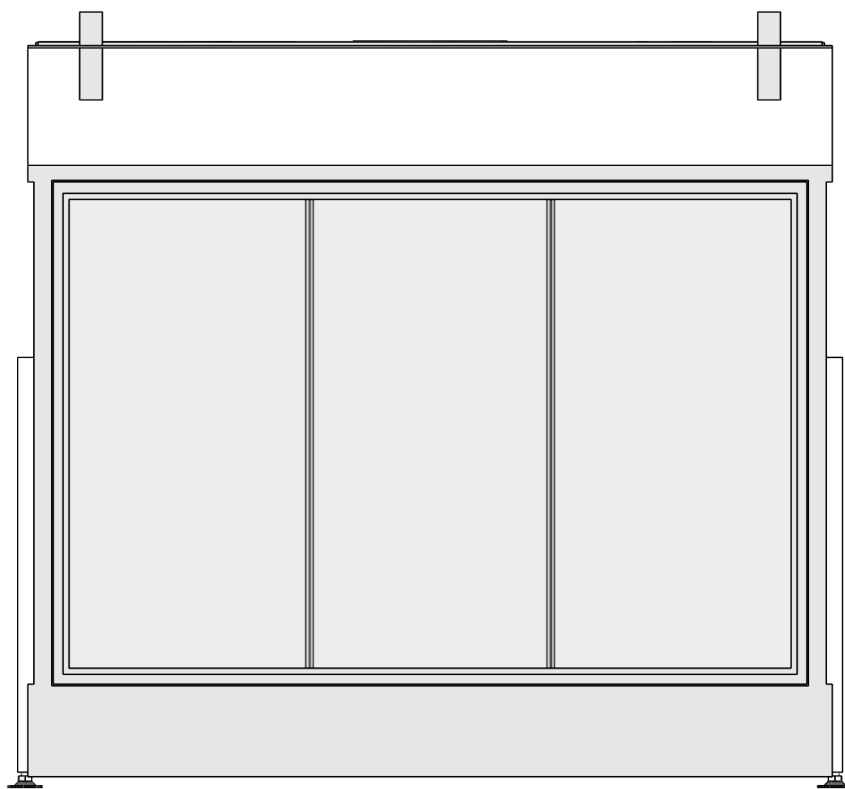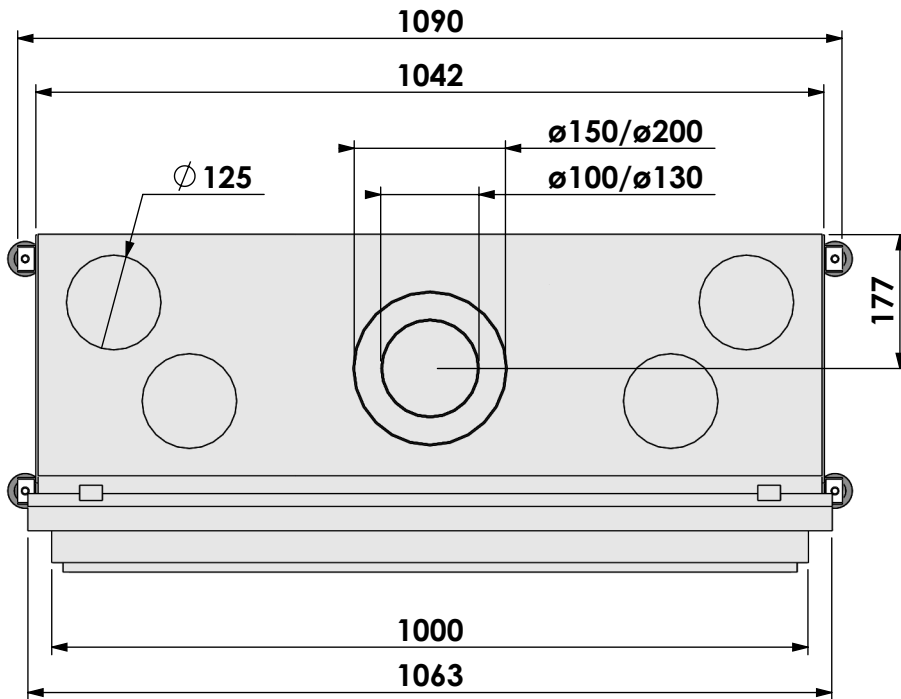

* = optional extended adjustable legs max. + 350 mm




Bellfires - Hallenstraat 17
5531 AB Bladel - Netherlands
Tel. +31 (0) 497 33 92 00
Fax. +31 (0) 497 33 92 10
Email: info@bellfires.com

Name:

York Large-3 floating frame convection casing



Modifications reserved

Projection:
American

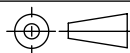

Scale: **1:10**
Unit: **mm**

Version: **0**

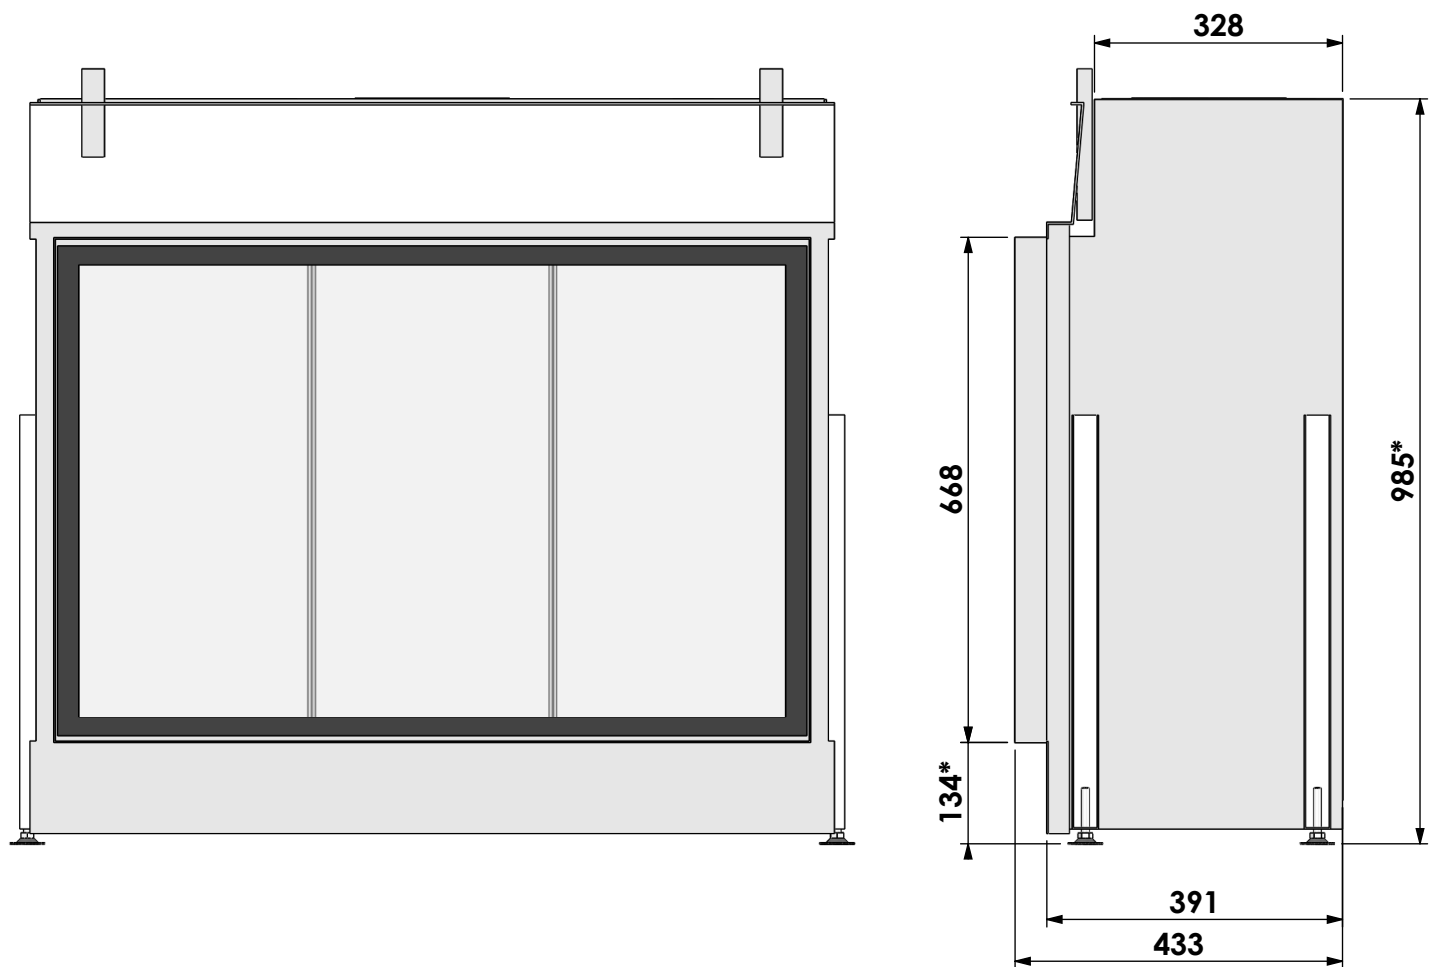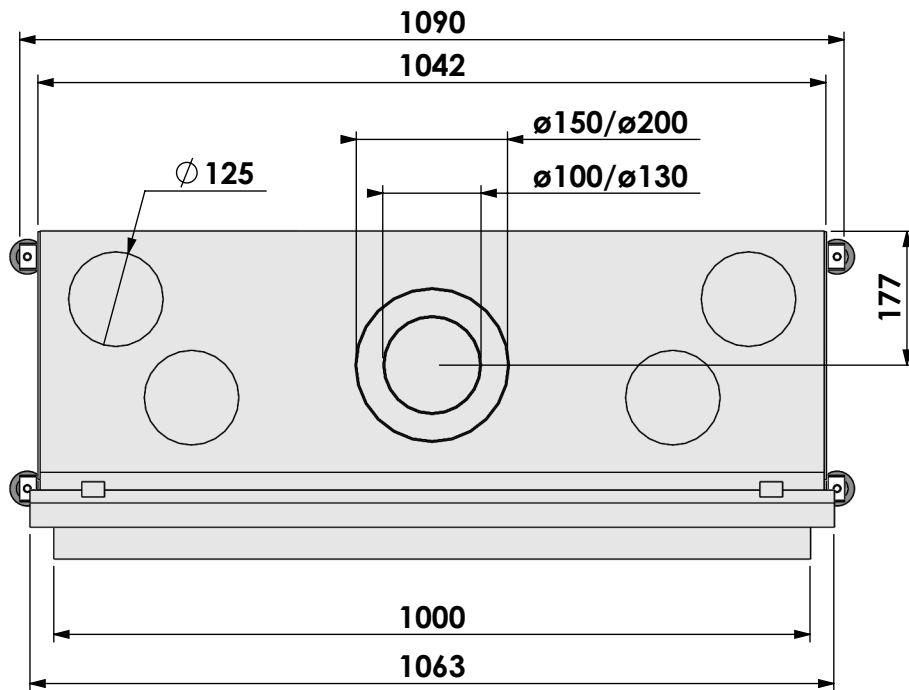

* = optional extended adjustable legs max. + 350 mm




Bellfires - Hallenstraat 17
5531 AB Bladel - Netherlands
Tel. +31 (0) 497 33 92 00
Fax. +31 (0) 497 33 92 10
Email: info@bellfires.com

Name:

York Large-3 hidden door convection casing




Modifications reserved

Projection:
American

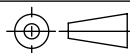

Scale: 1:10
Unit: mm

Version: 0

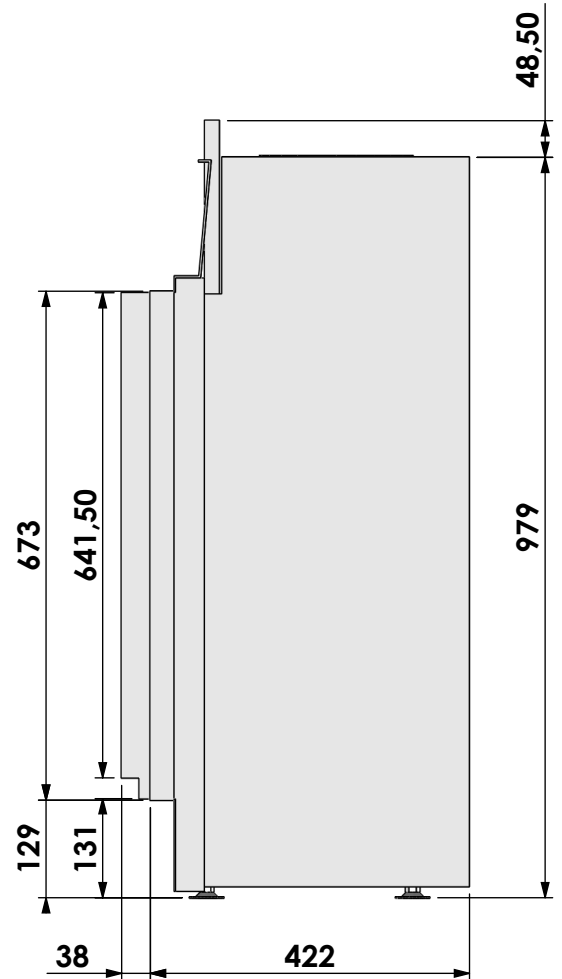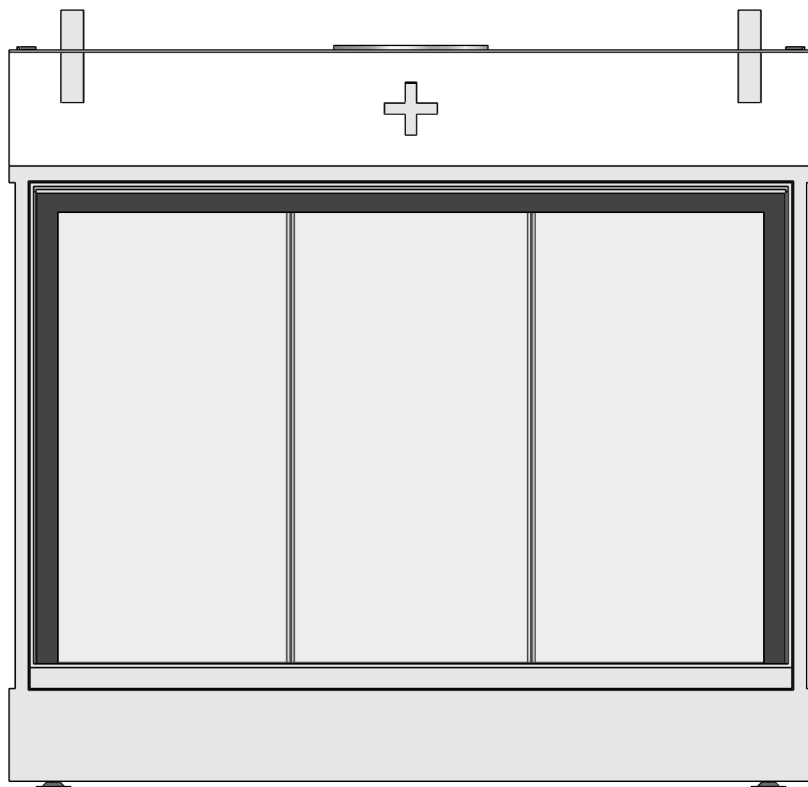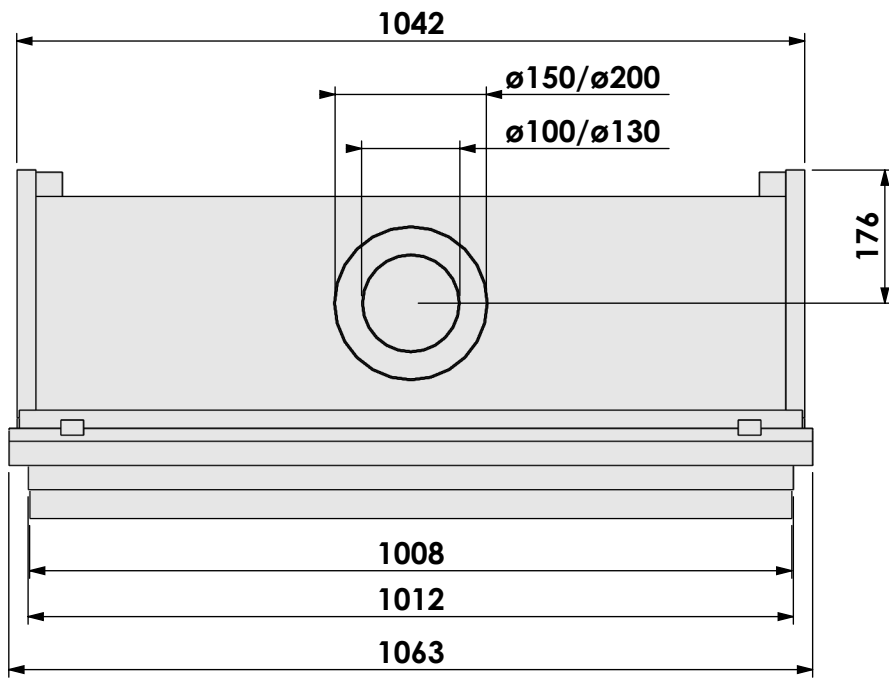


Bellfires - Hallenstraat 17
 5531 AB Bladel - Netherlands
 Tel. +31 (0) 497 33 92 00
 Fax. +31 (0) 497 33 92 10
 Email: info@bellfires.com

Name:

York Large-3 hidden door+7cm




Modifications reserved

Projection:
American

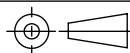

Scale: 1:10
Unit: mm

Version: 0

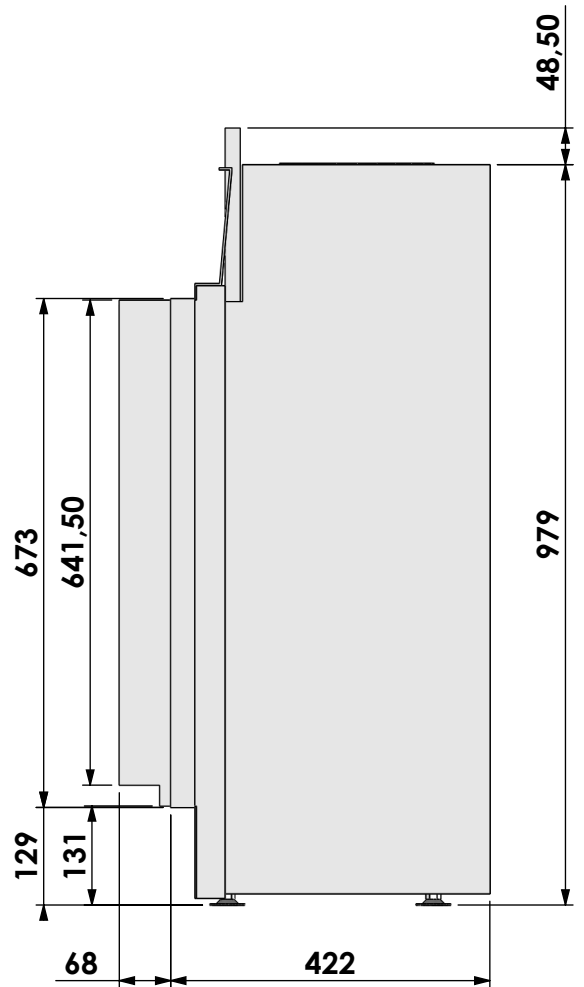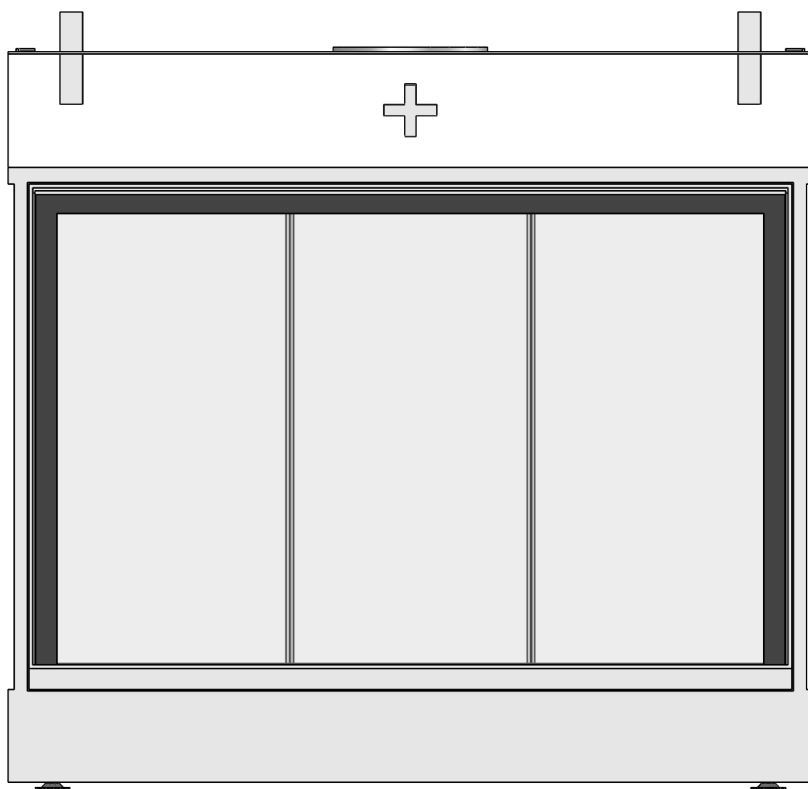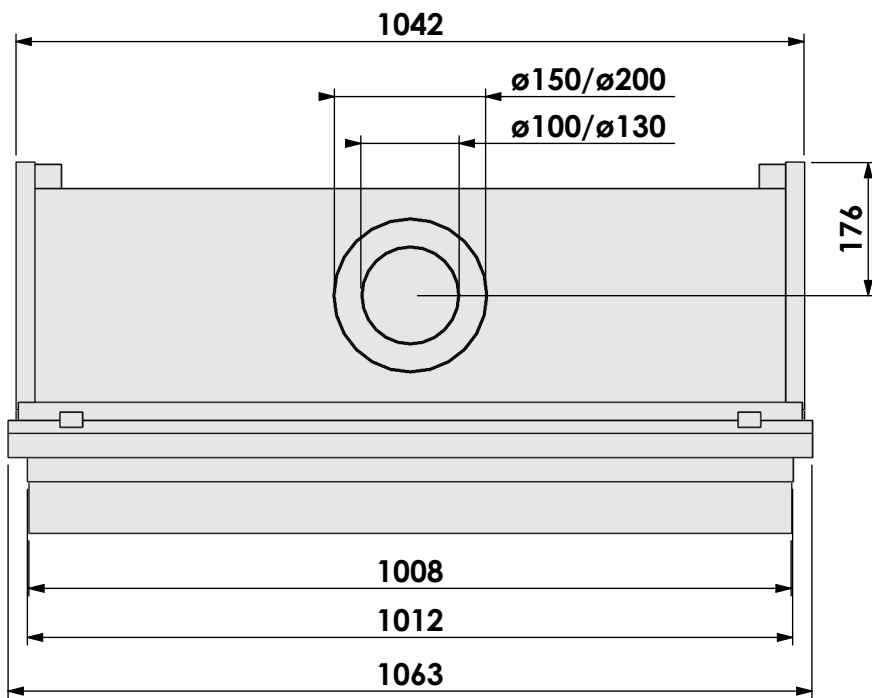


Bellfires - Hallenstraat 17
5531 AB Bladel - Netherlands
Tel. +31 (0) 497 33 92 00
Fax. +31 (0) 497 33 92 10
Email: info@bellfires.com

Name:

York Large-3 hidden door+10cm

Modifications reserved

Projection:
American

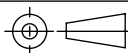

Scale:




1:10

Unit:

mm

Version:

0

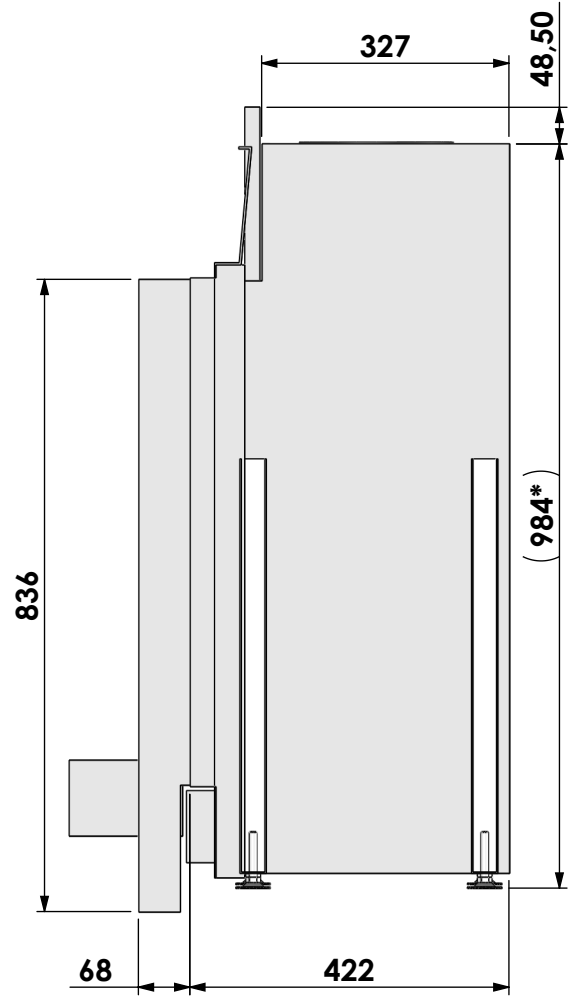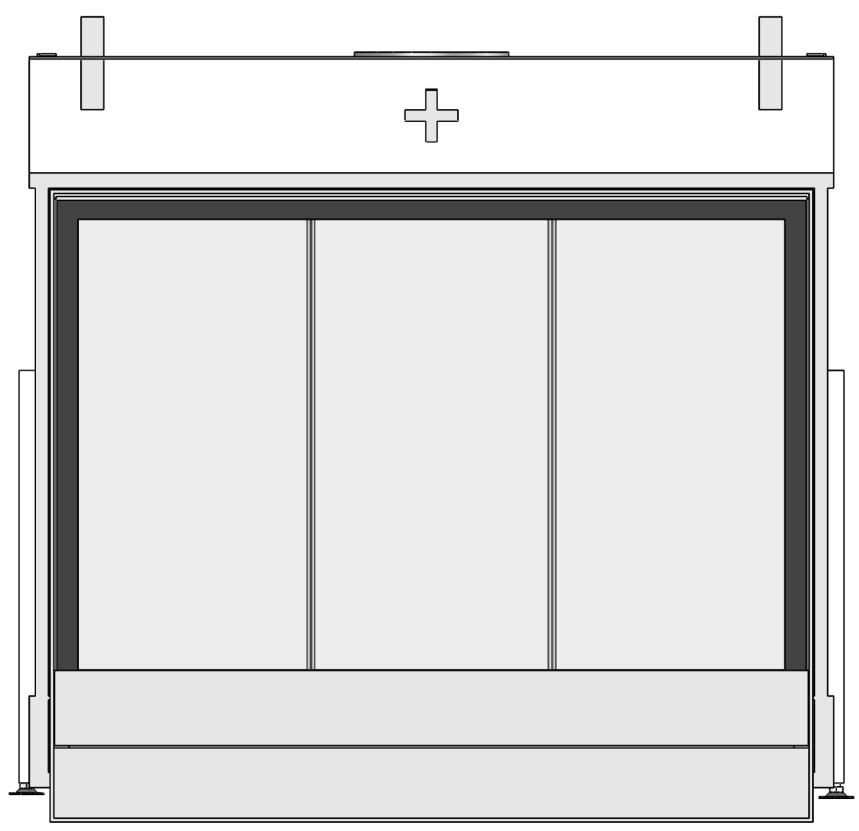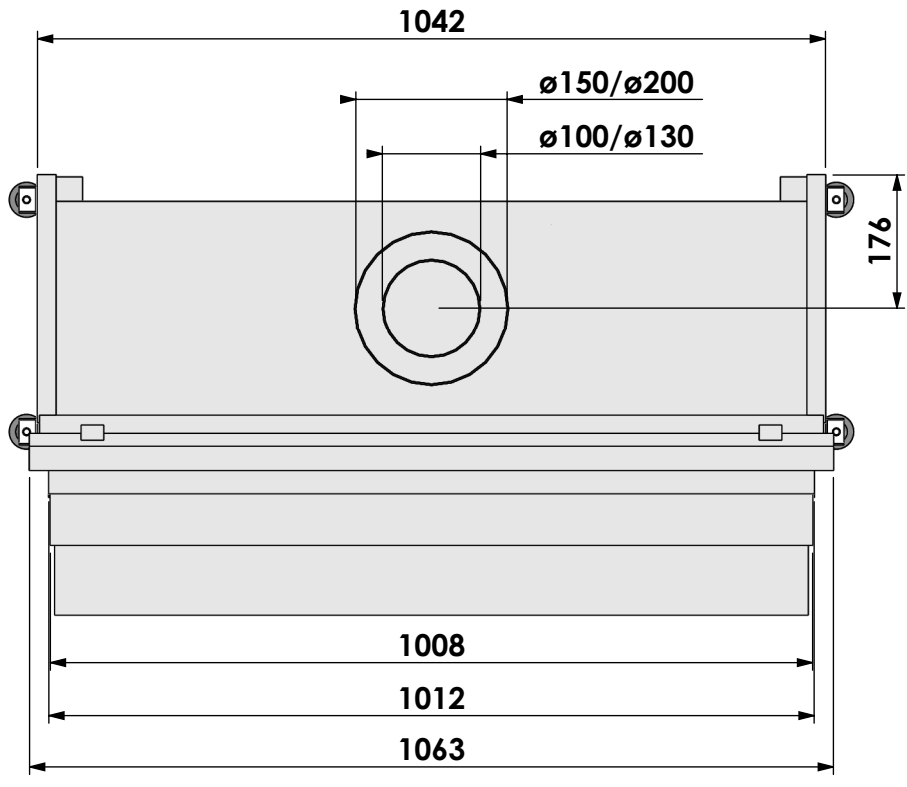

* = optional extended adjustable legs max. + 350 mm




Bellfires - Hallenstraat 17
 5531 AB Bladel - Netherlands
 Tel. +31 (0) 497 33 92 00
 Fax. +31 (0) 497 33 92 10
 Email: info@bellfires.com

Name: **York Large-3 hidden door+10cm stone bar**

Modifications reserved

Projection: American

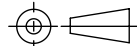

Scale: **1:10**
 Unit: **mm**

Version: **0**