


Bellfires - Hallenstraat 17
 5531 AB Bladel - Netherlands
 Tel. +31 (0) 497 33 92 00
 Fax. +31 (0) 497 33 92 10
 Email: info@bellfires.com

Name: **Unica 2-50 Lined flue-Top connection 35mm**




Modifications reserved

Projection: American

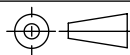

Scale: **1:8**
 Unit: **mm**

Version: **0**

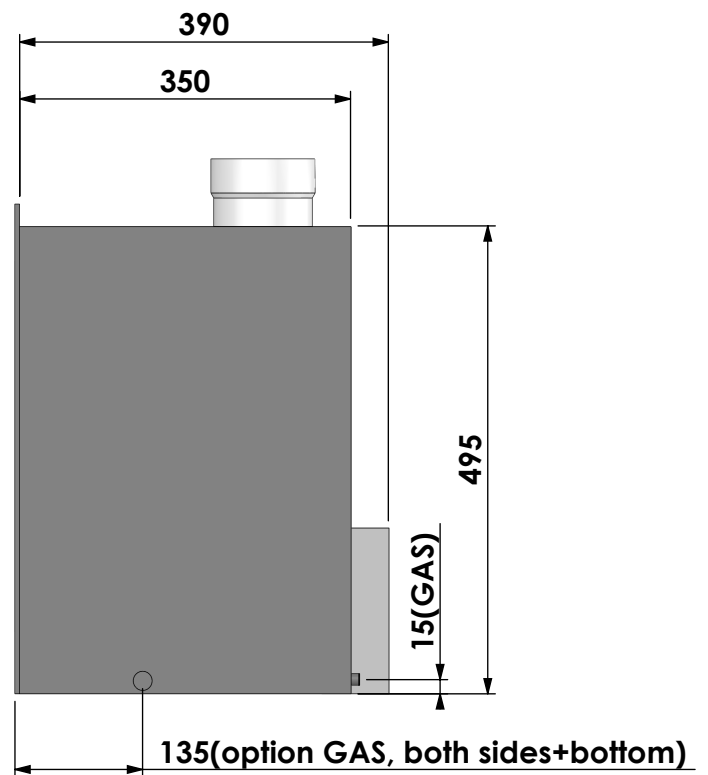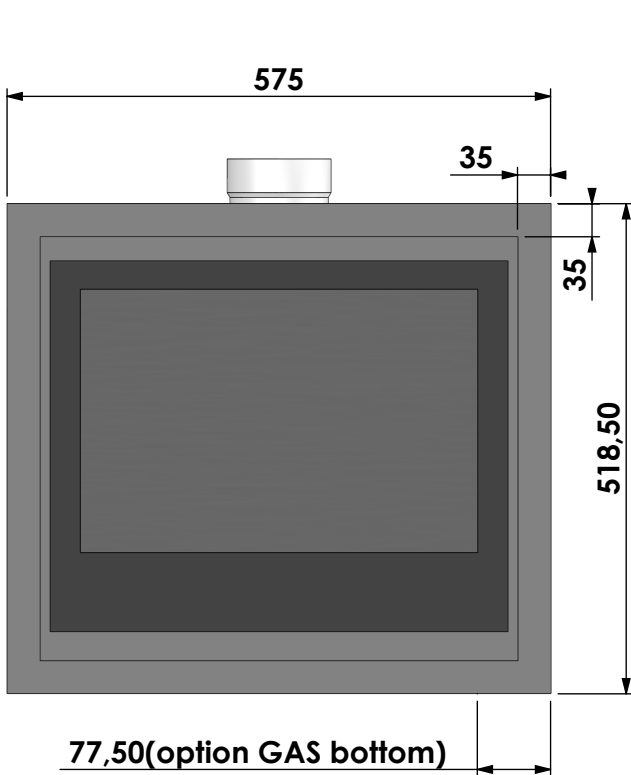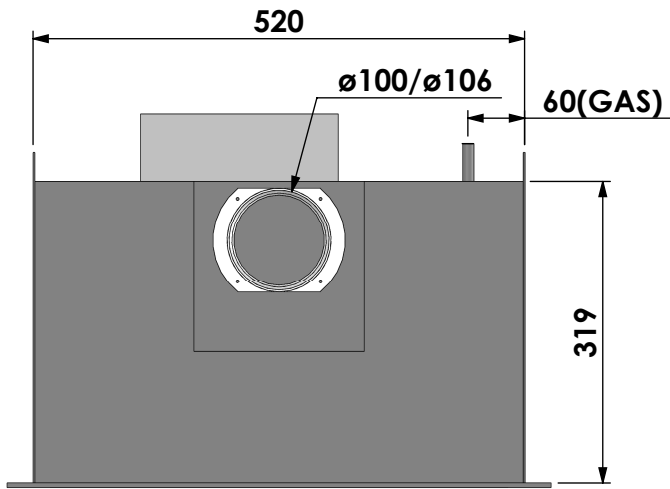


Bellfires - Hallenstraat 17
 5531 AB Bladel - Netherlands
 Tel. +31 (0) 497 33 92 00
 Fax. +31 (0) 497 33 92 10
 Email: info@bellfires.com

Name: **Unica 2-50 with fan Lined flue- Top con 35mm**



Modifications reserved

Projection:
American

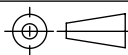

Scale: **1:8**
Unit: **mm**

Version: **0**

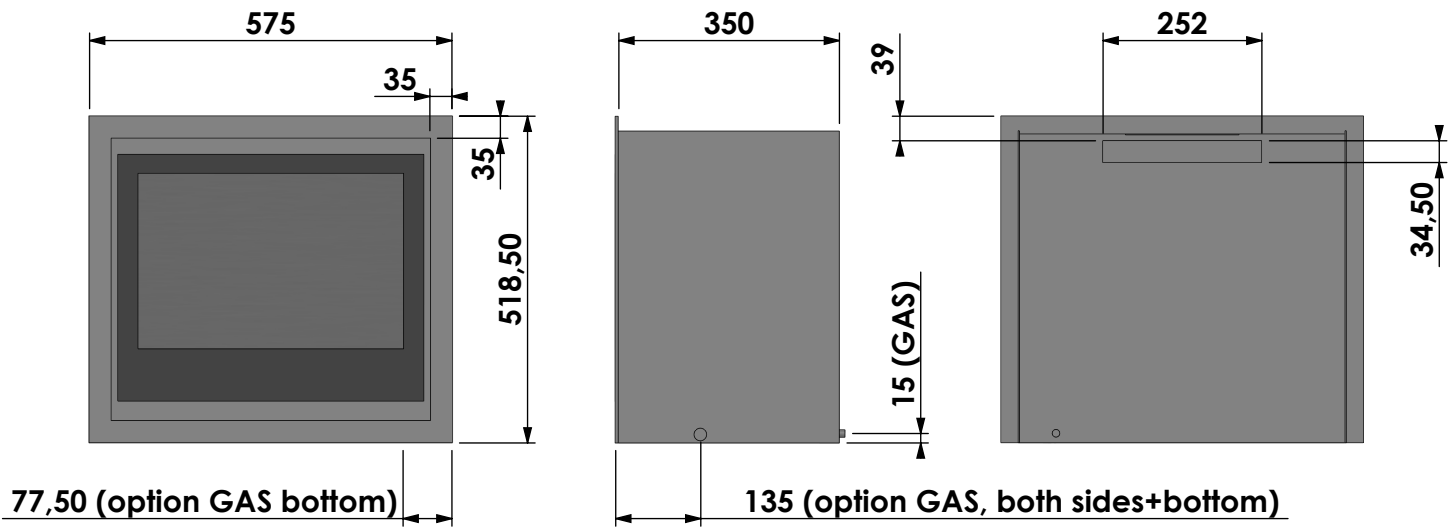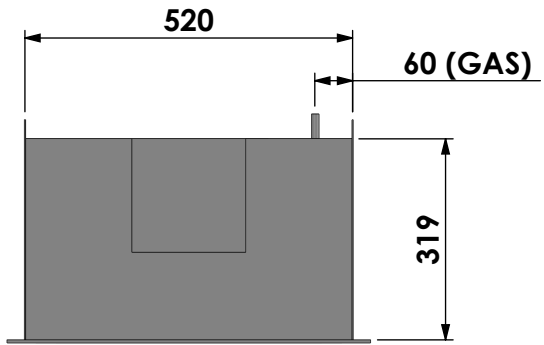

U.K. only !




Bellfires - Hallenstraat 17
5531 AB Bladel - Netherlands
Tel. +31 (0) 497 33 92 00
Fax. +31 (0) 497 33 92 10
Email: info@bellfires.com

Name: **Unica 2-50 Unlined flue- Back opening 35mm**

Modifications reserved

Projection:
American

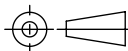

Scale:



1:12

Unit:

mm

Version:

0

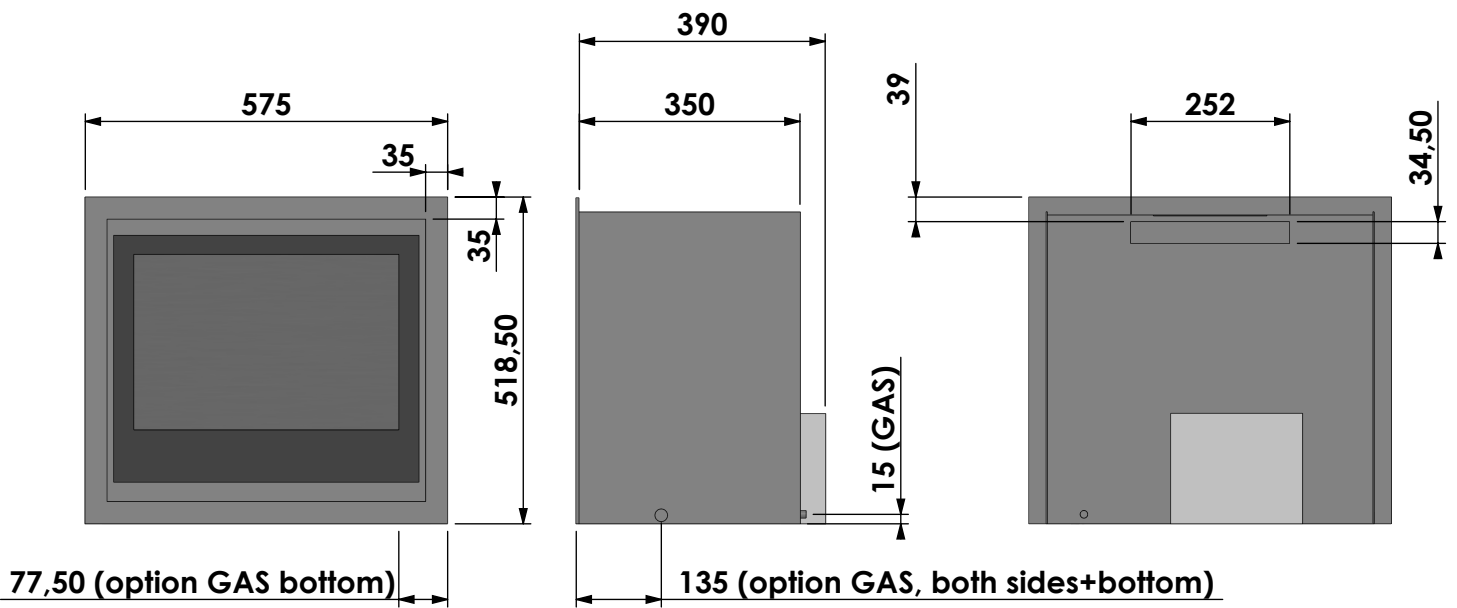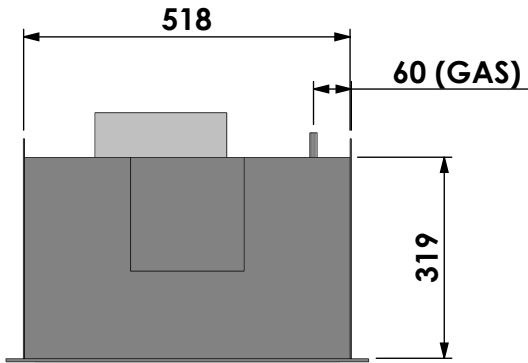

U.K. only !




Bellfires - Hallenstraat 17
5531 AB Bladel - Netherlands
Tel. +31 (0) 497 33 92 00
Fax. +31 (0) 497 33 92 10
Email: info@bellfires.com

Name: **Unica 2-50 with fan Unlined flue Back opening 35mm**

Modifications reserved

Projection:
American

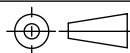

Scale:




1:12




Unit:

mm

Version:

0

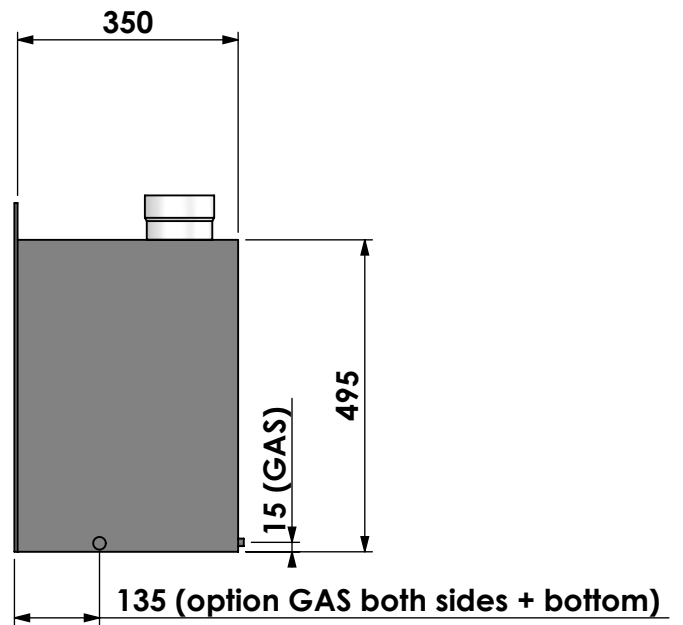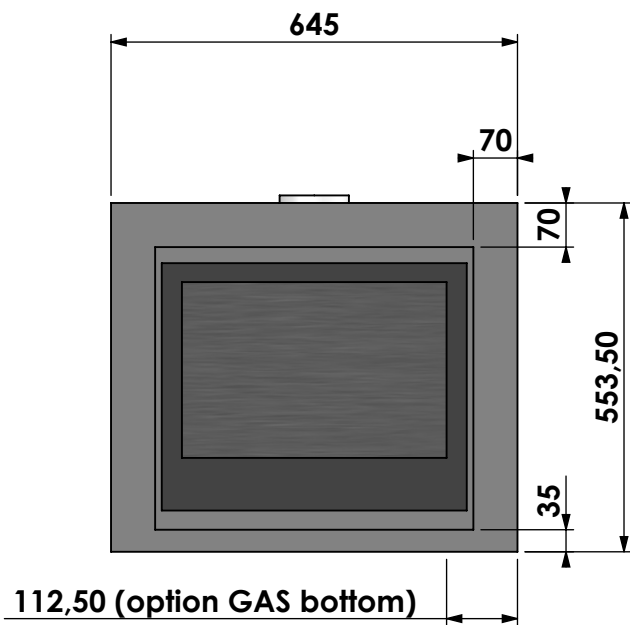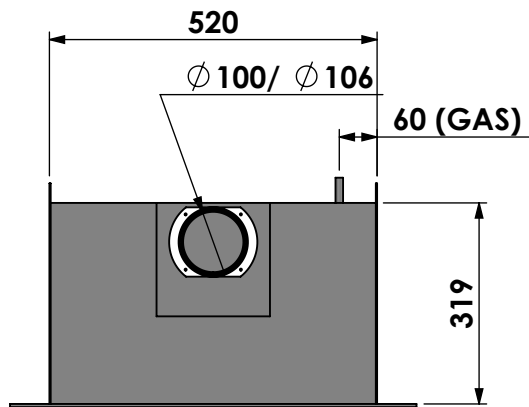

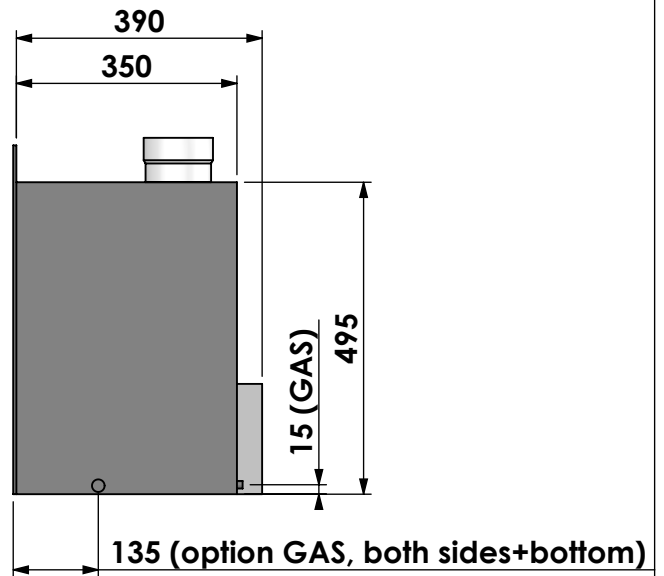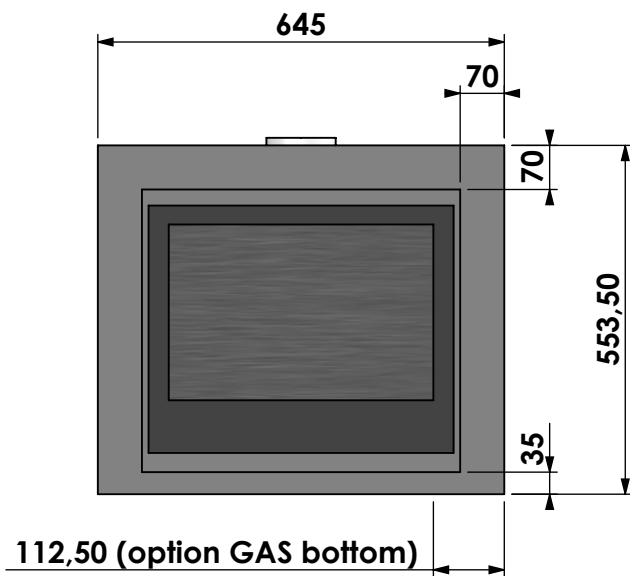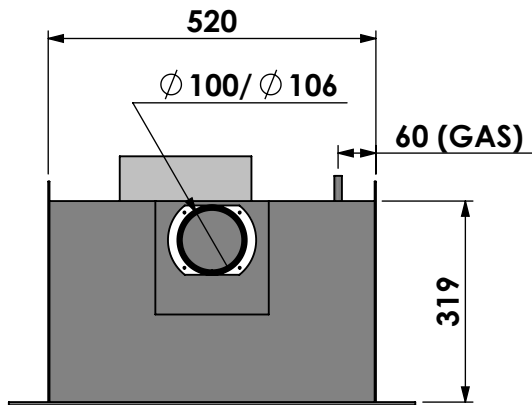


Bellfires - Hallenstraat 17
 5531 AB Bladel - Netherlands
 Tel. +31 (0) 497 33 92 00
 Fax. +31 (0) 497 33 92 10
 Email: info@bellfires.com

Name: **Unica 2-50 with fan Lined flue- Top con 70mm**

Modifications reserved

Projection: American

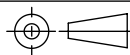

Scale: 1:12
 Unit: mm

Version: 0